


REVISIONS	BY
1/3/2022	GAR
3/8/2022	GAR

ALDER LANDSCAPE ARCHITECTURE
3425 ALEMANY BLVD.
SAN FRANCISCO, CA 94132
408-838-9308

LAYOUT PLAN


GEORGE WOODING
11 DELLBROOK AVENUE
SAN FRANCISCO, CA 94131
415 695 1393

DRAWN GAR	CHECKED
DATE 12/22/2021	SCALE
JOB NO.	SHEET
L-2	OF 7 SHEETS

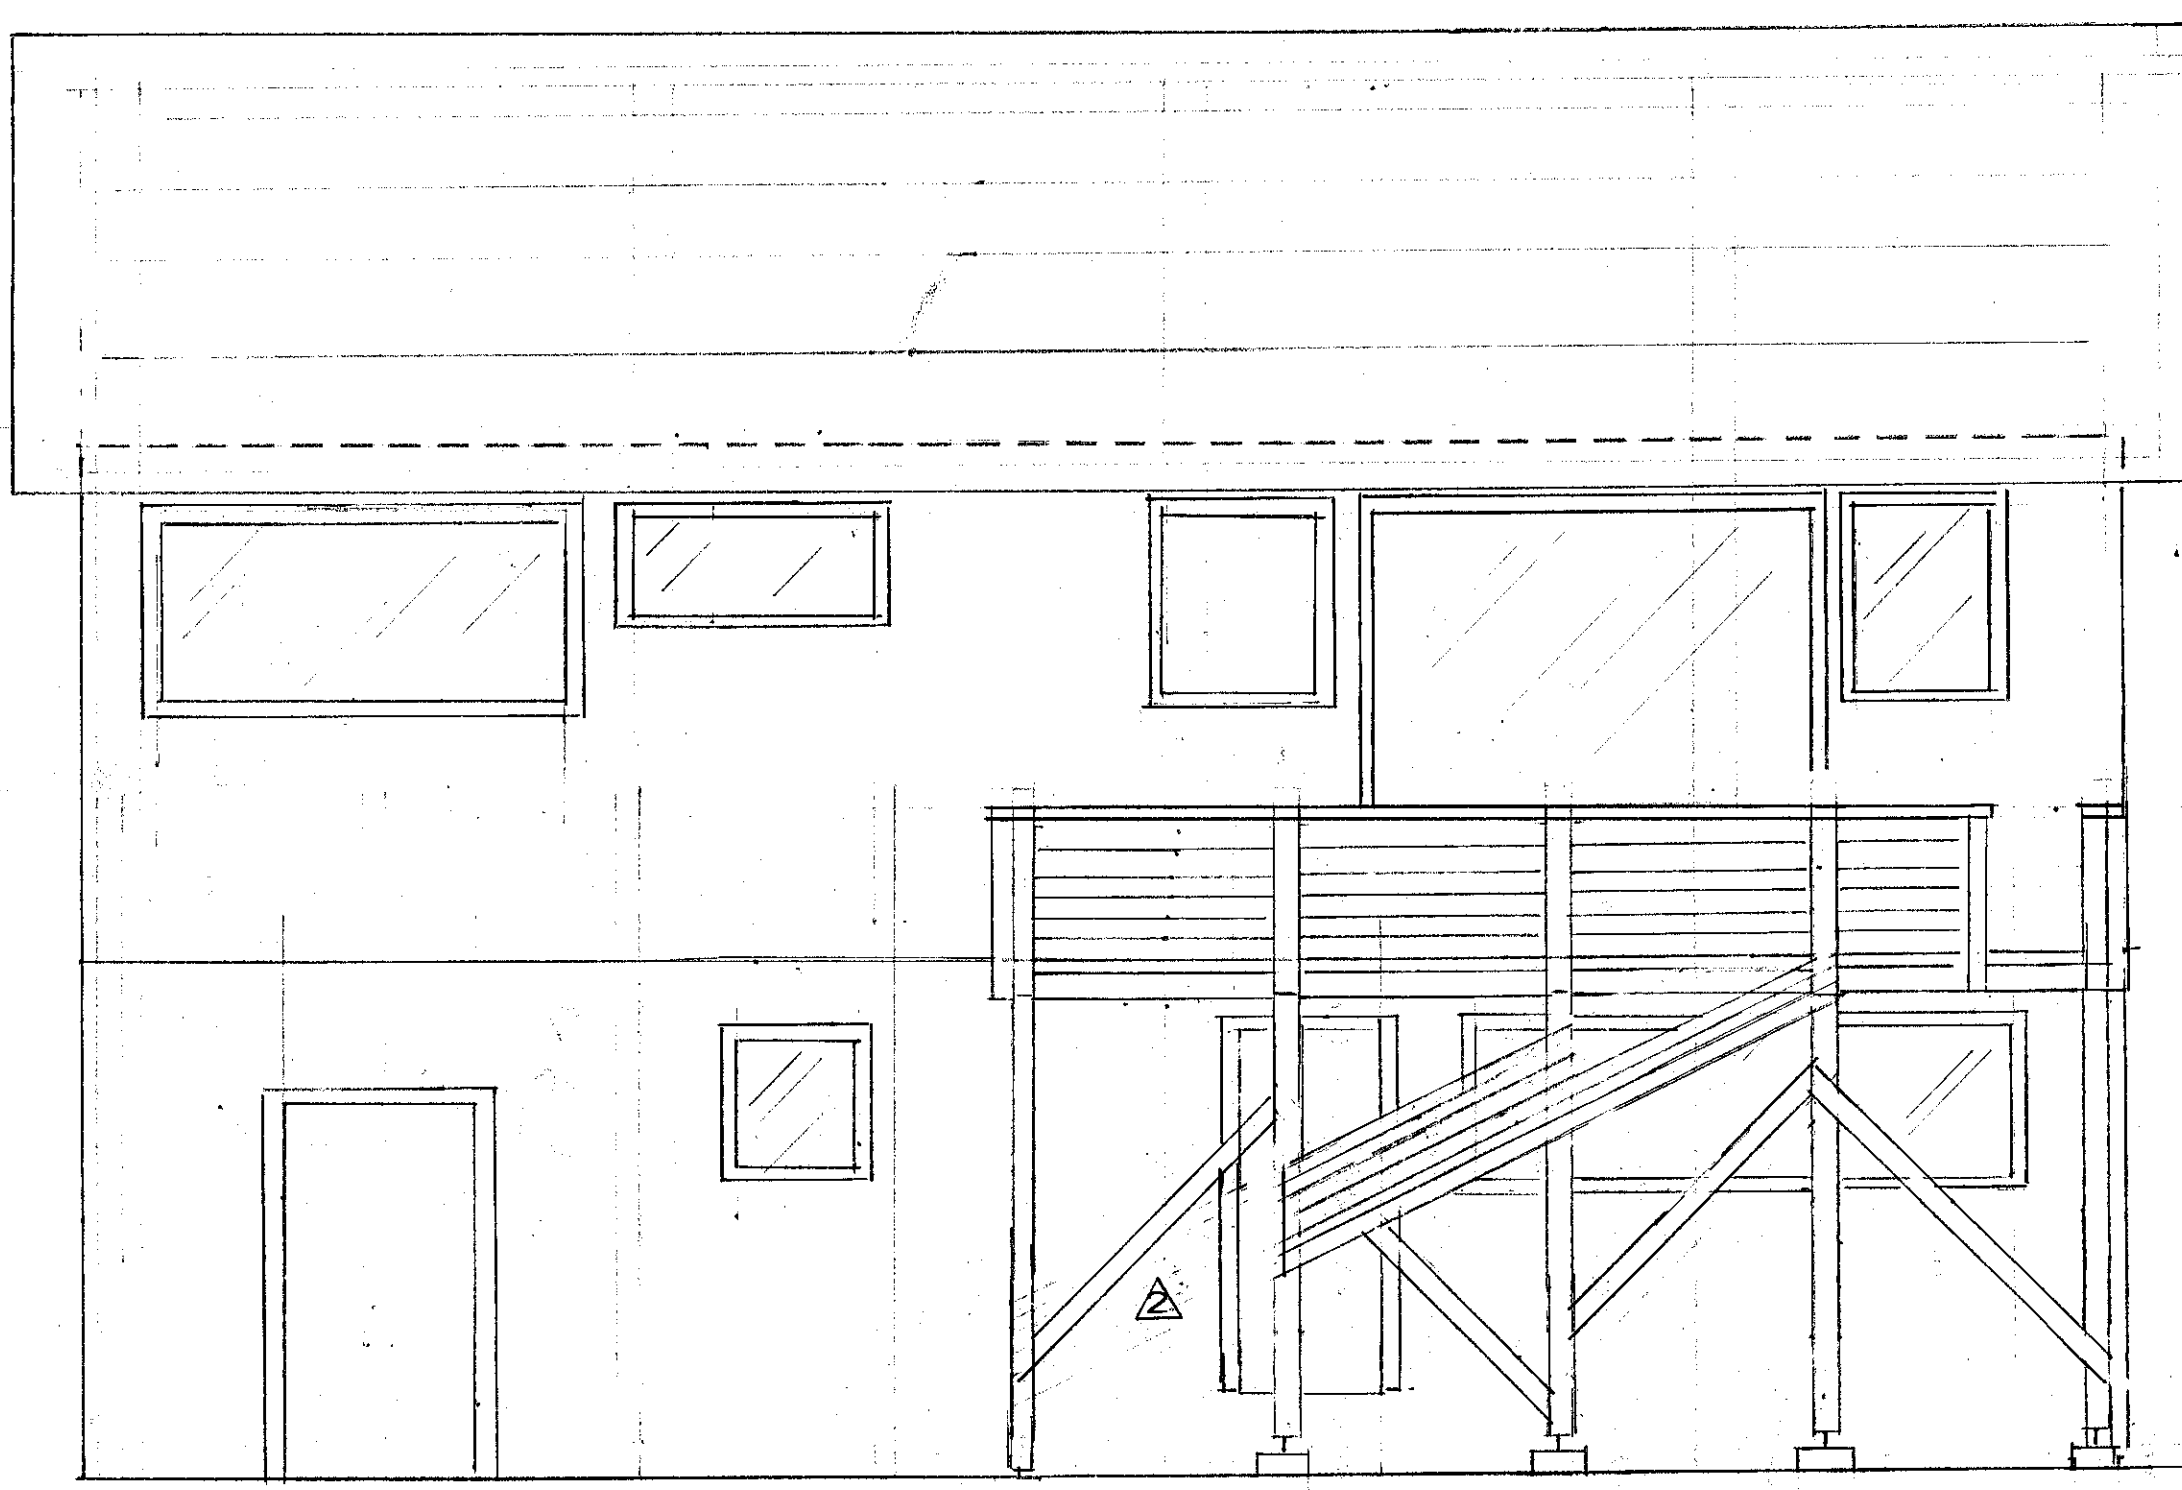


REAR DECK ELEVATION

SCALE 1/4"=1'0"

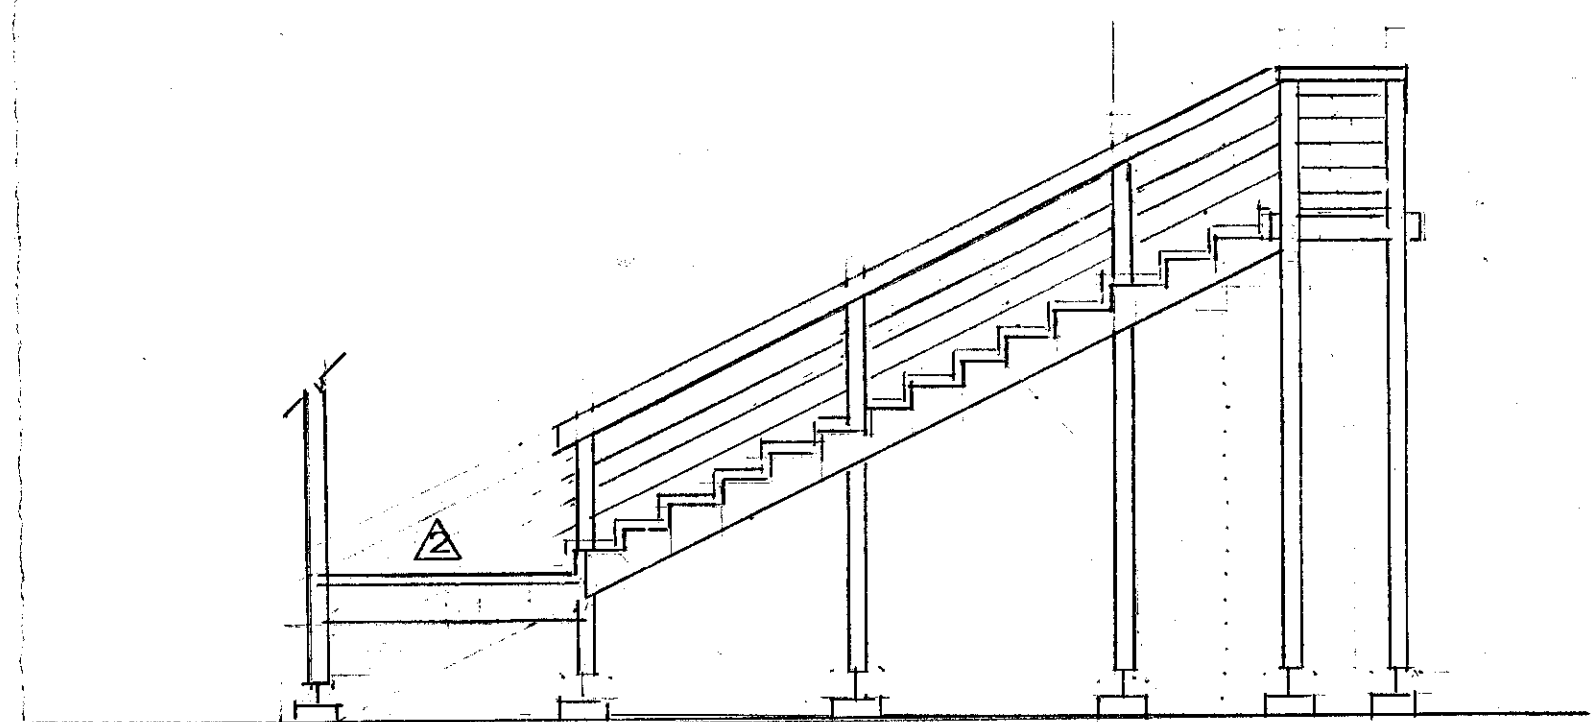

REAR STAIR ELEVATION

SCALE 1/4"=1'0"

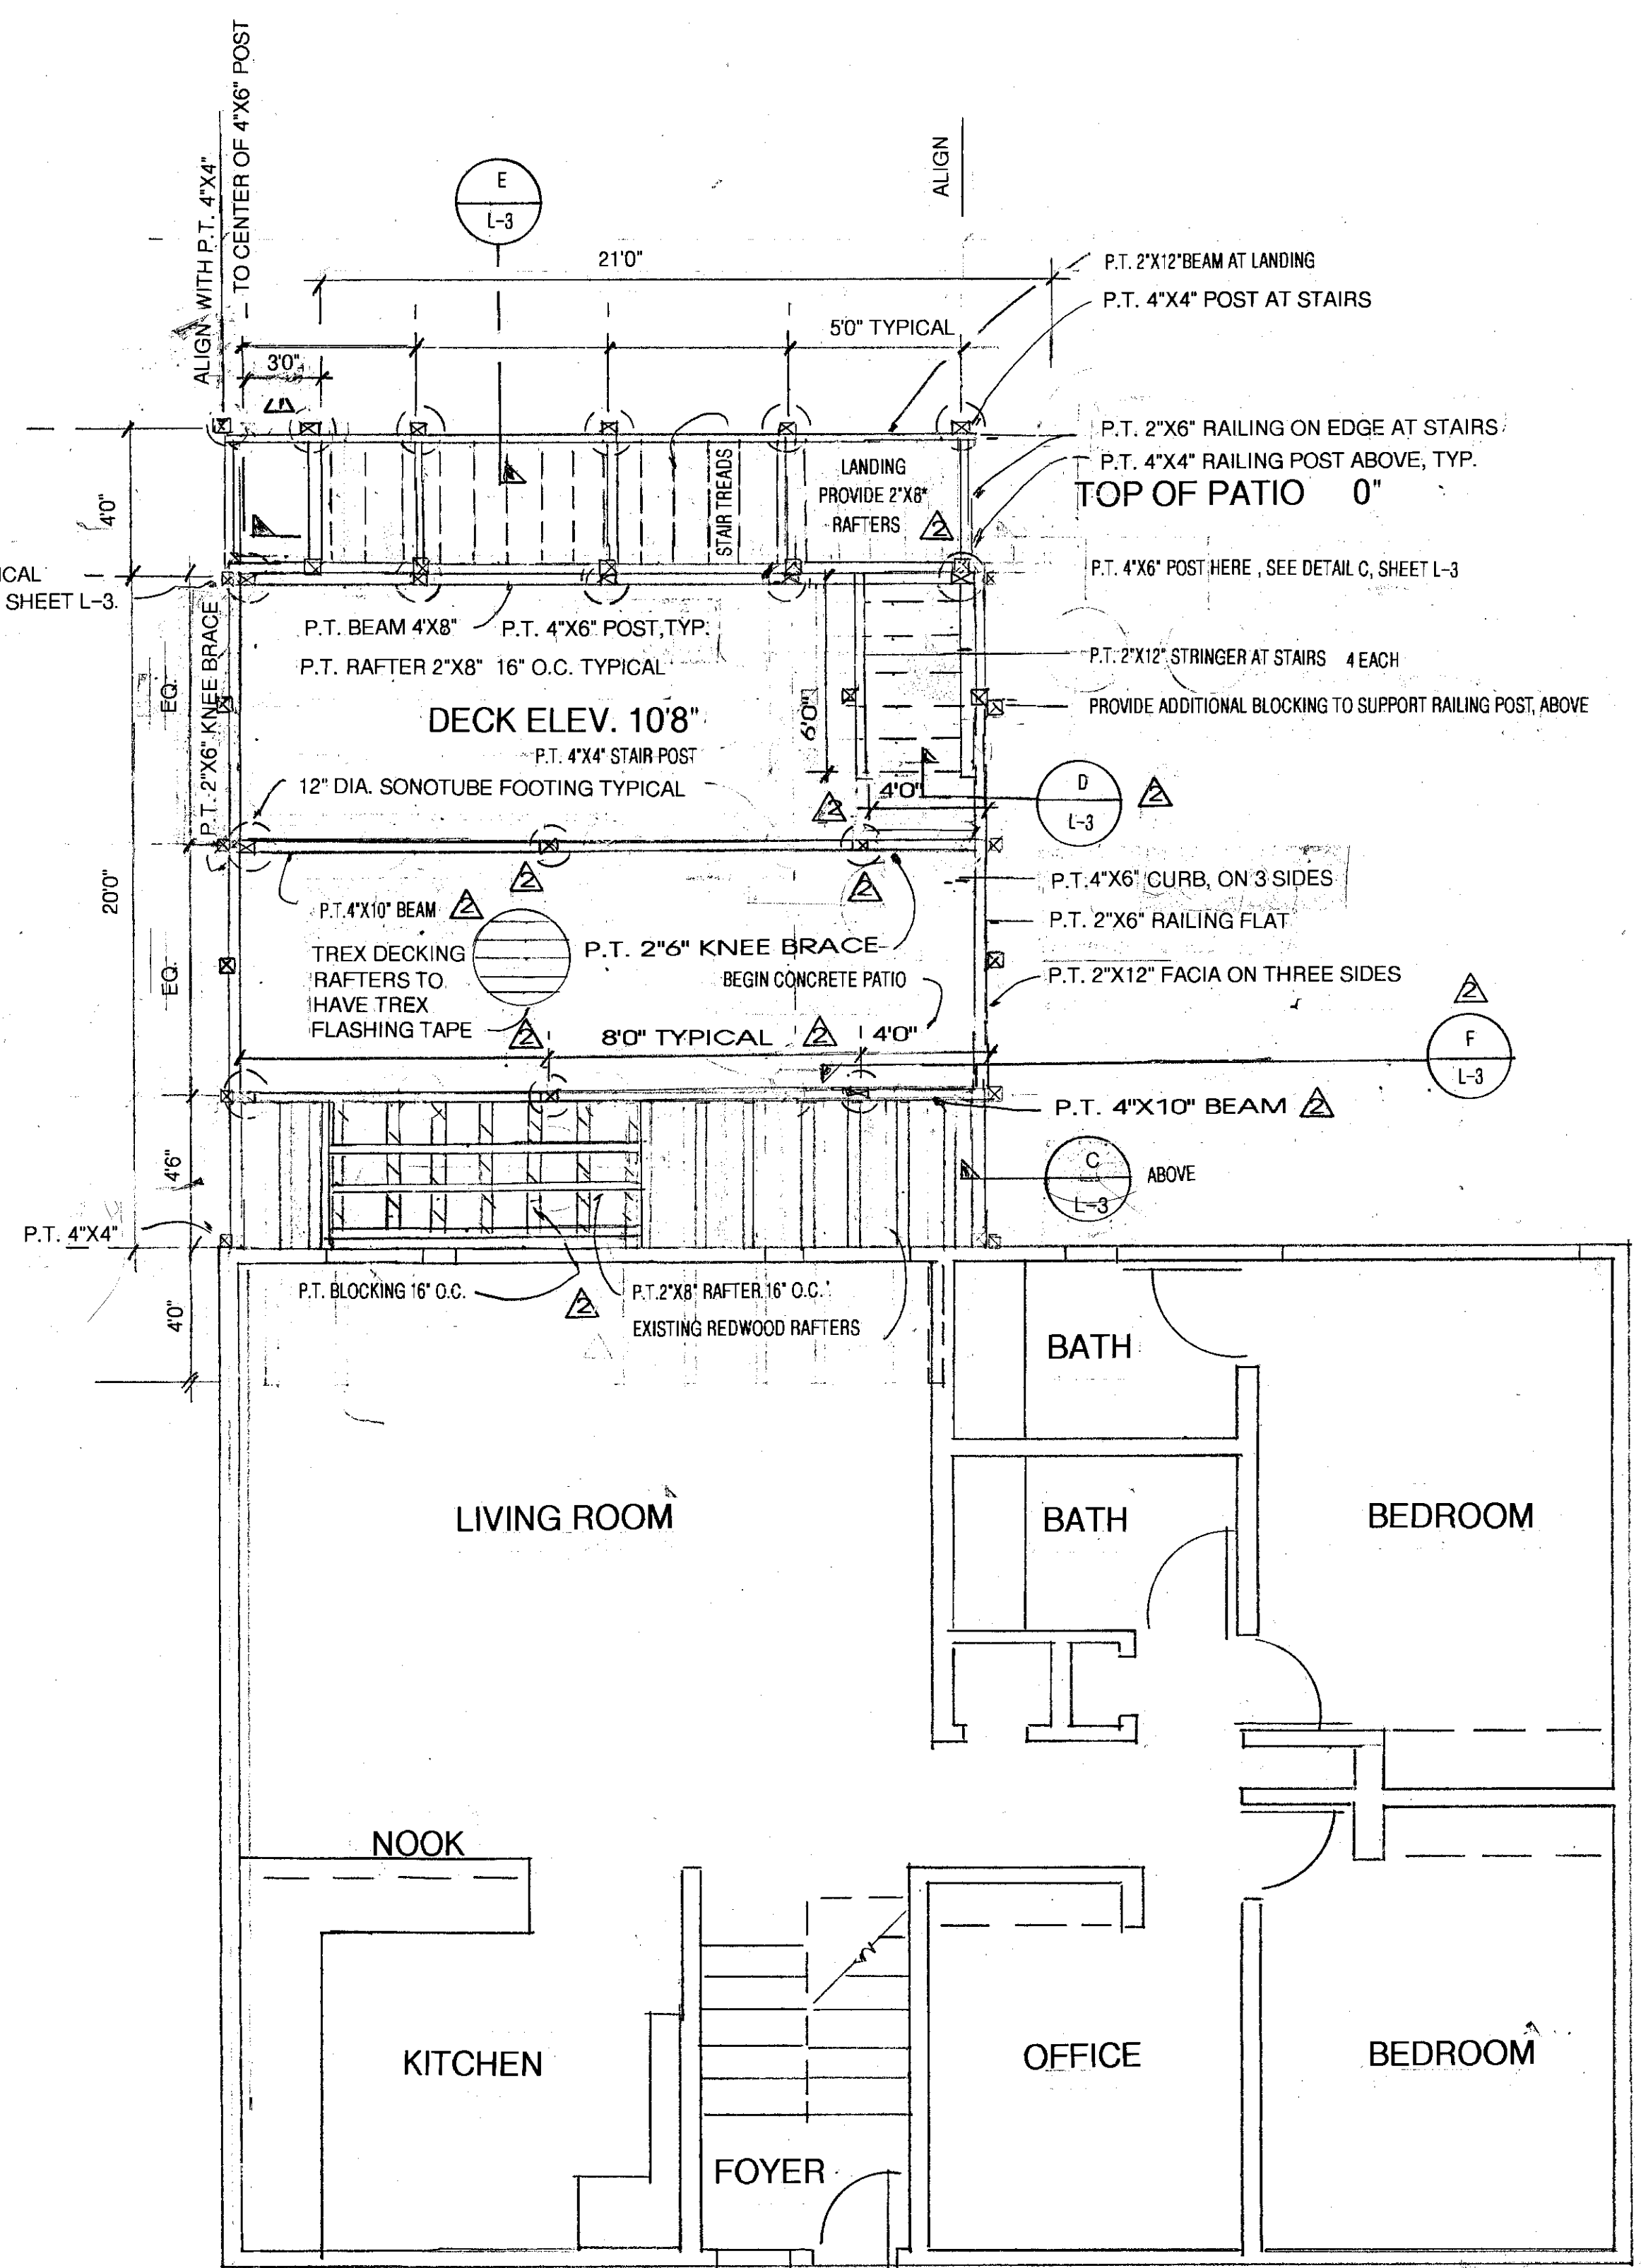


MAIN FLOOR AND DECK FRAMING PLAN


SCALE 1/4"=1'0"

NOTES


- BEGIN LAYOUT OF THE DECK ON THE WEST SIDE OF THE HOUSE KEEPING IN MIND THE P.T. 4"x4" RAILING POST IS NOT TO ENCROACH ON THE 5'0" EASEMENT.
- ALL RAFTERS (NOT SHOWN ON PLAN) TO BE INSTALLED 16" ON CENTER.
- TREX DECKING TO BE INSTALLED WITH CONCEALED FASTENERS.

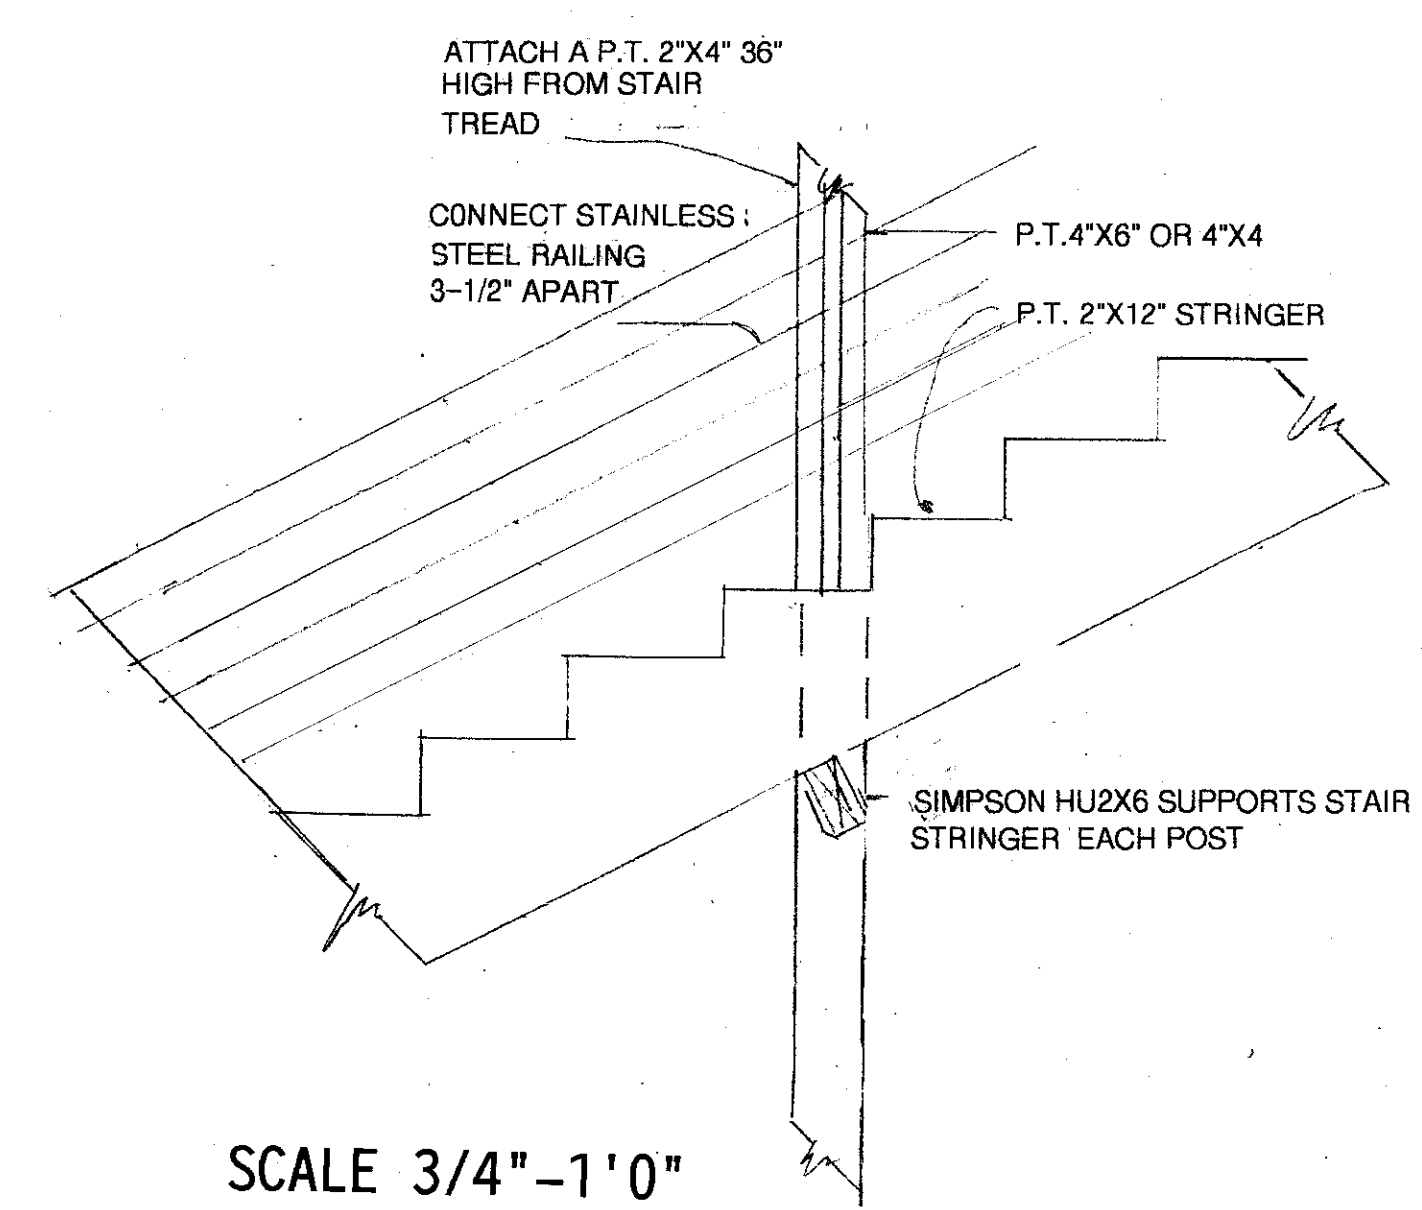

SCALE 3/4"-1'0"

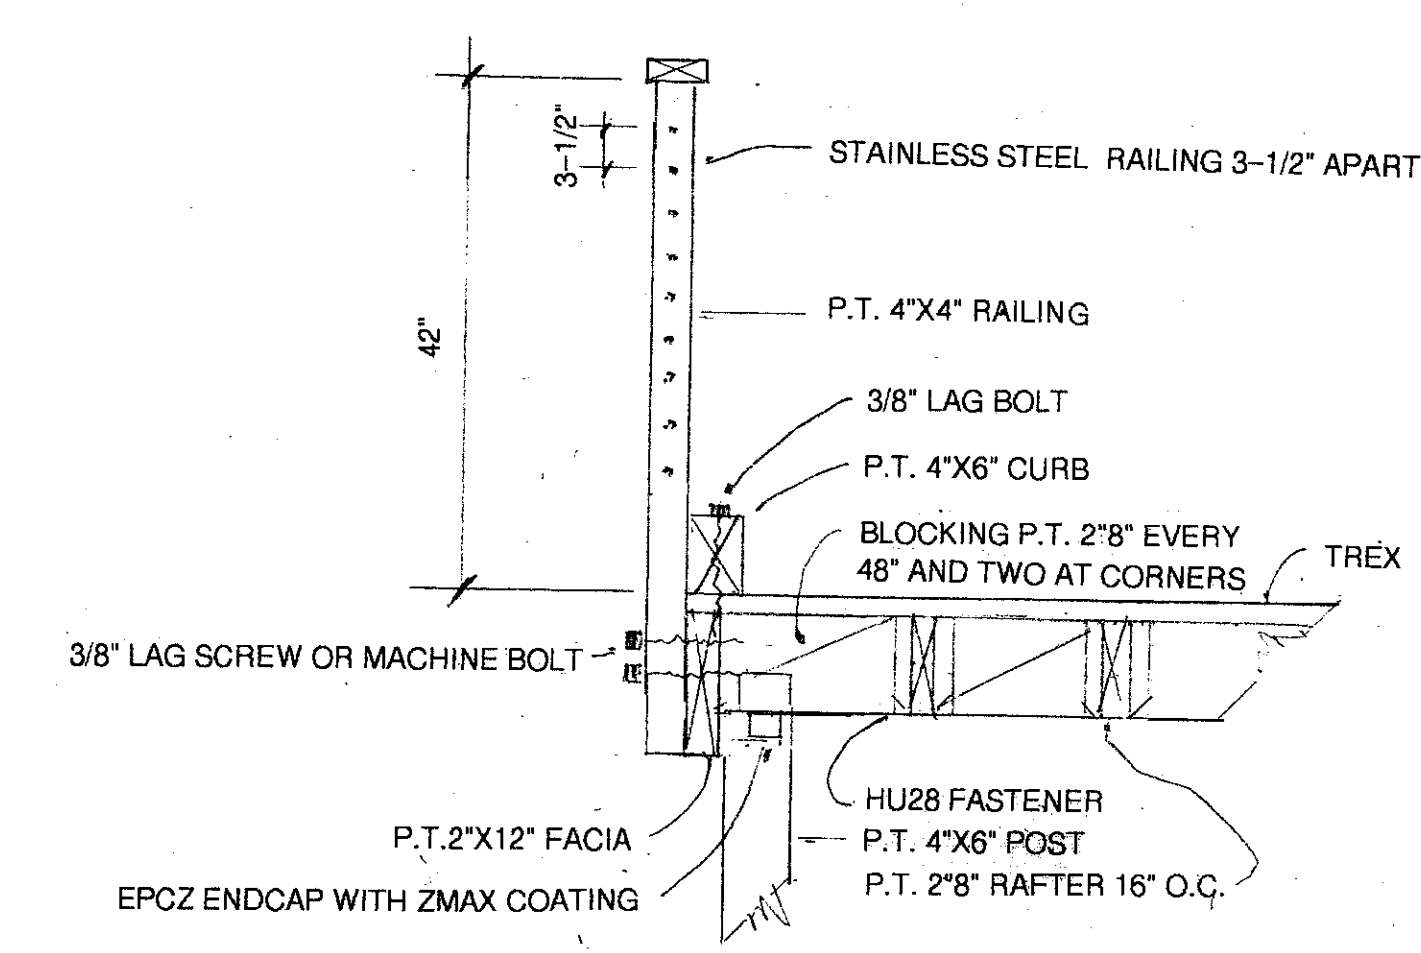

SCALE 3/4"-1'0"

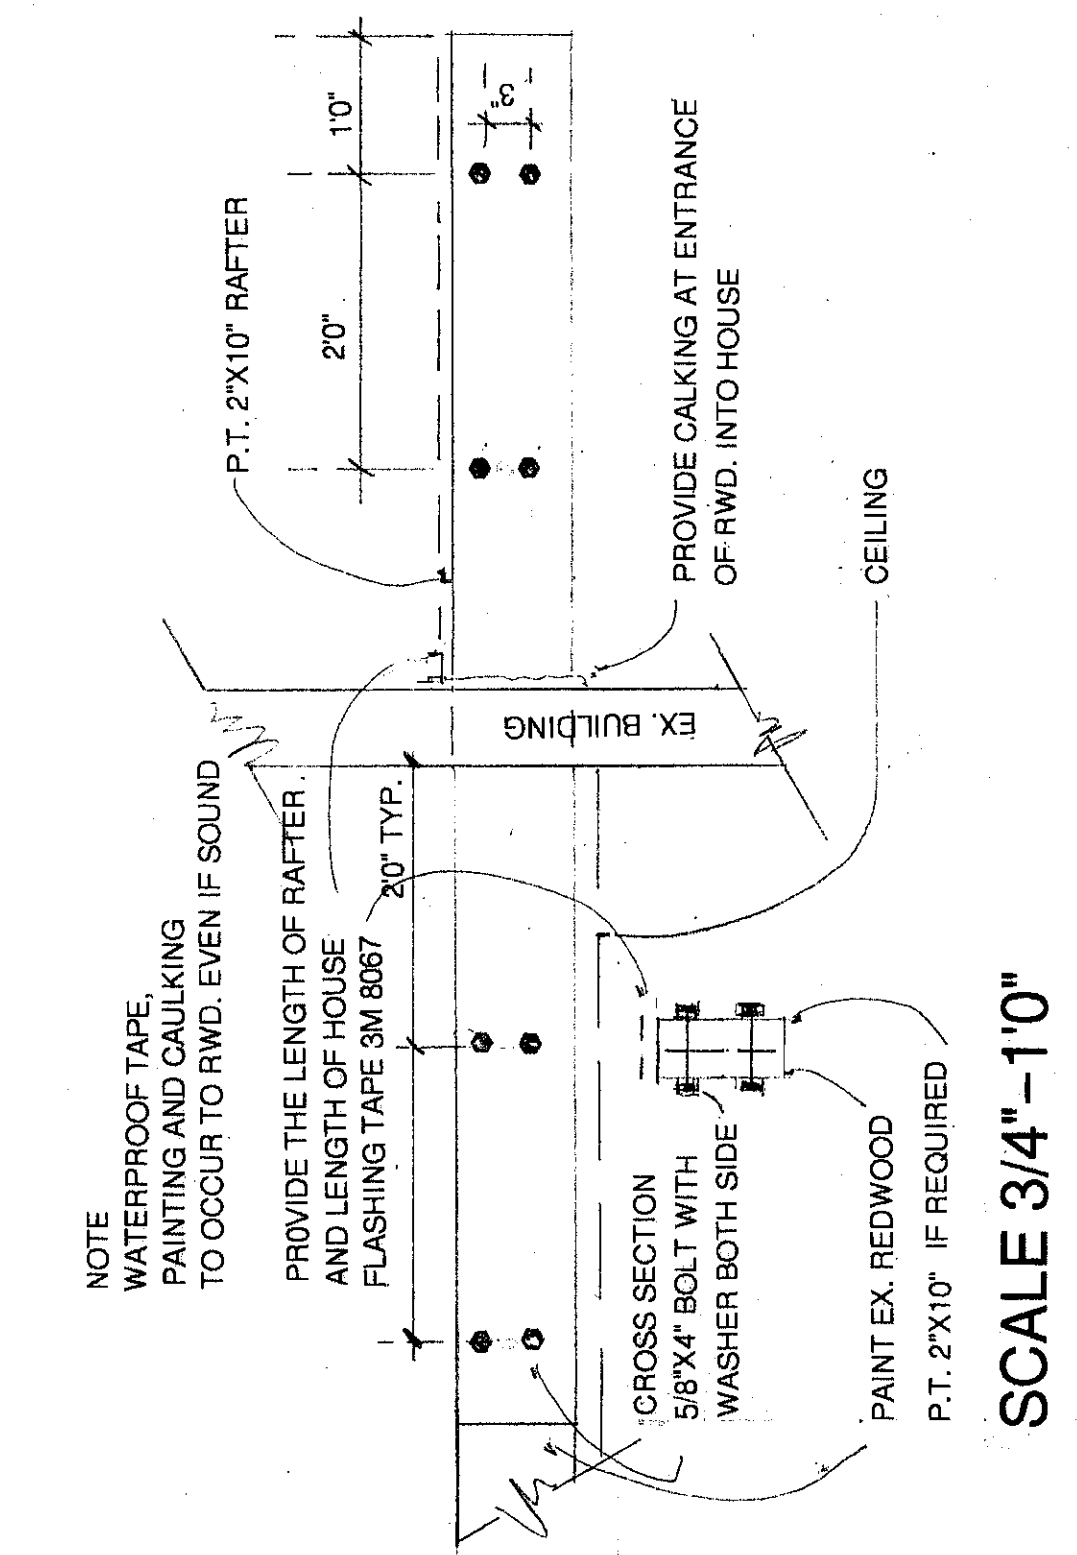


SCALE 3/4"-1'0"


E STAIRS

C HANDRAIL


A DECK HOUSE CONNECTION

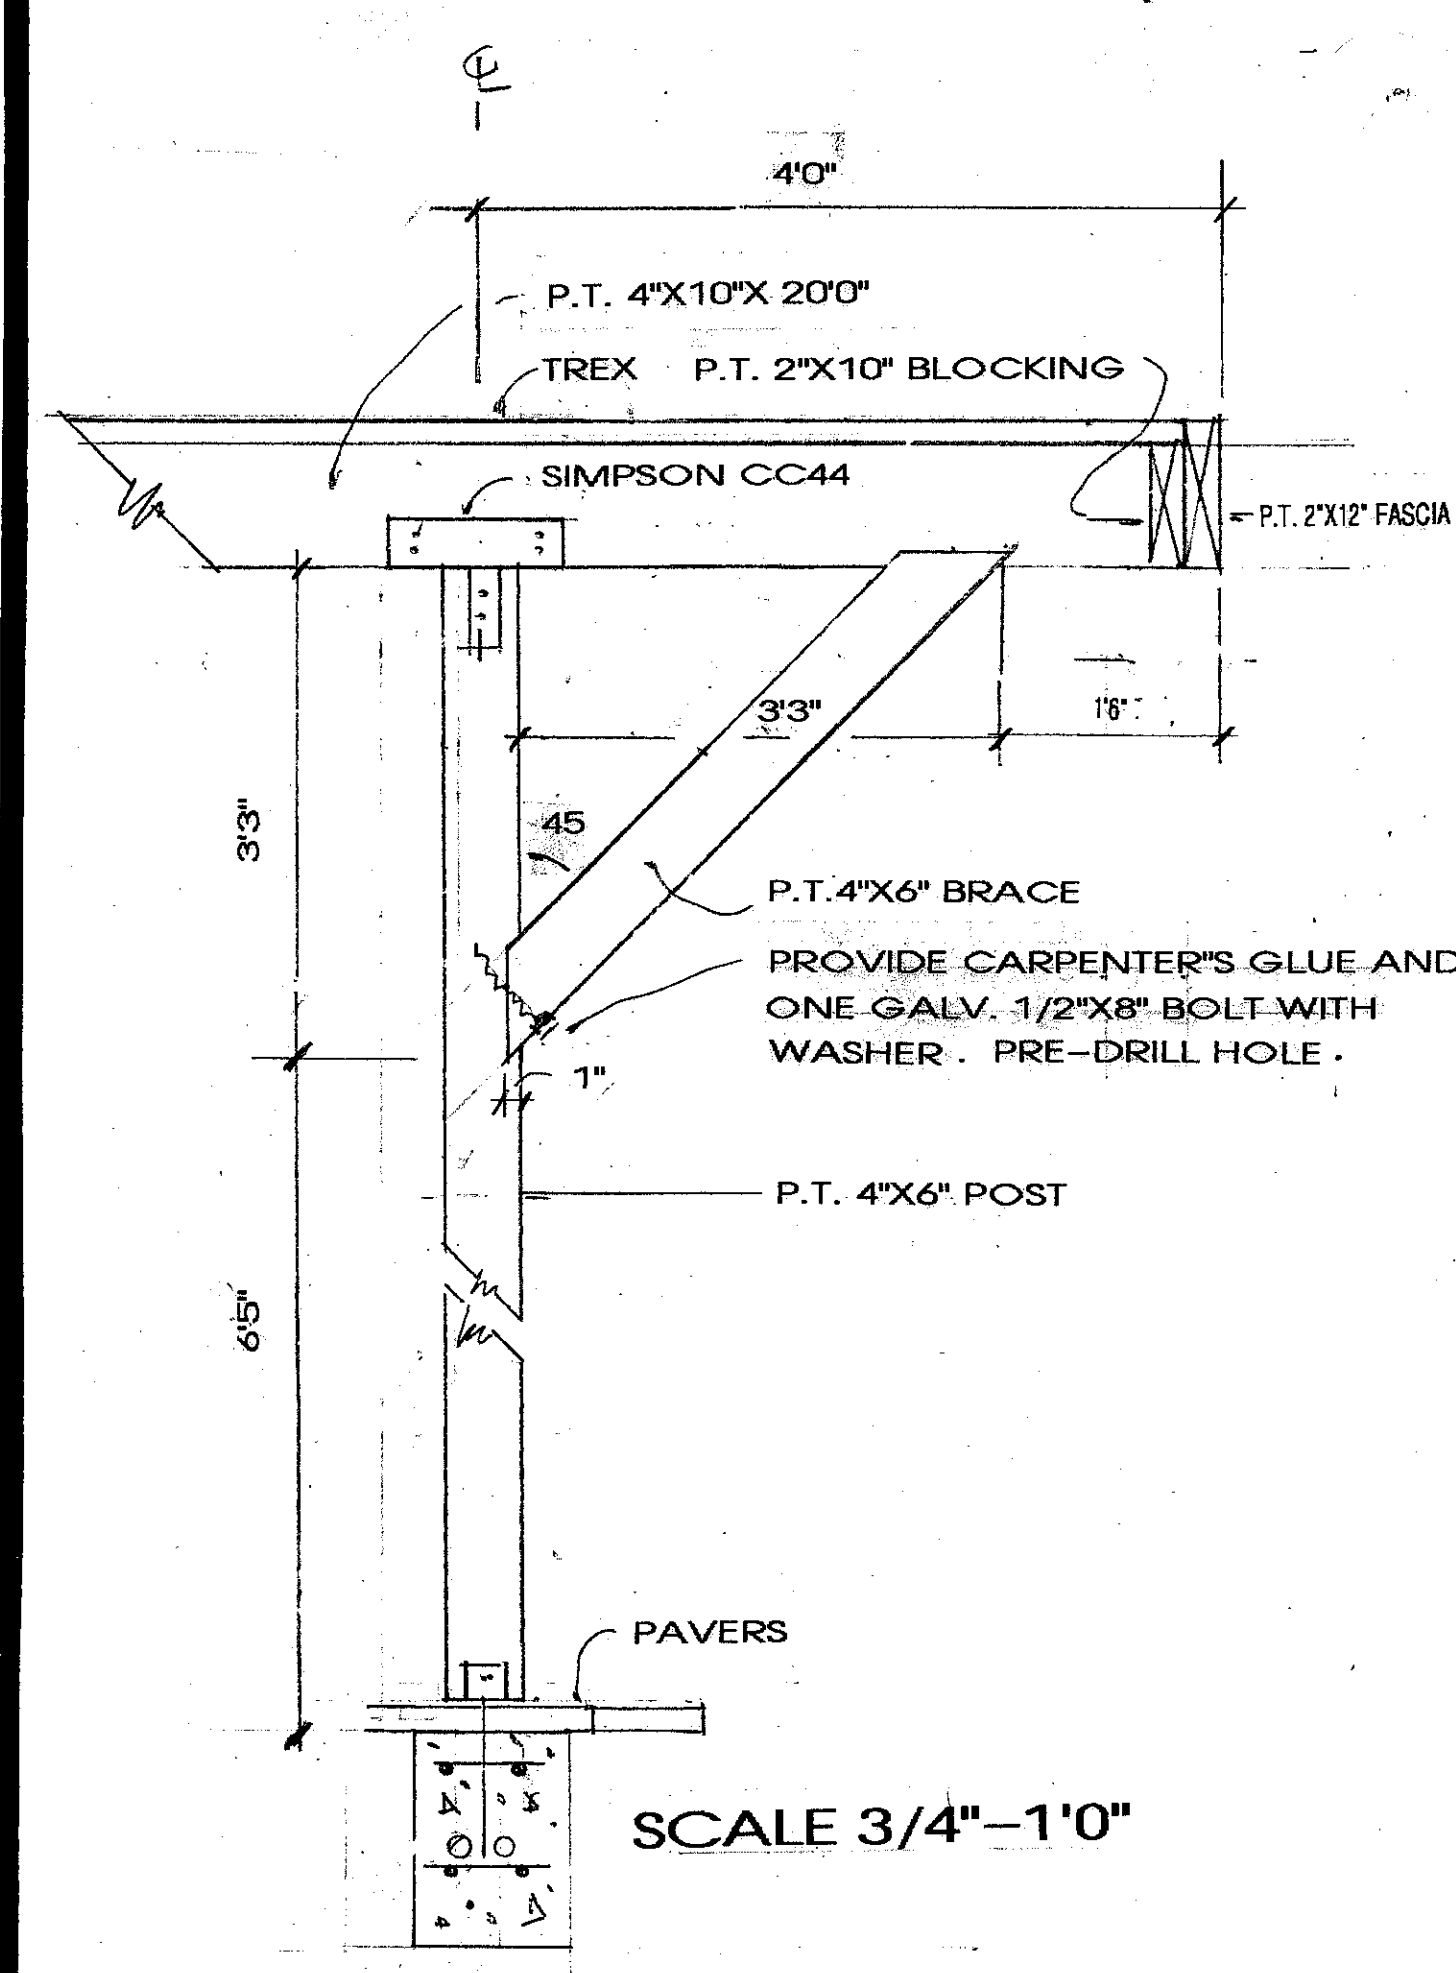

SCALE 3/4"-1'0"

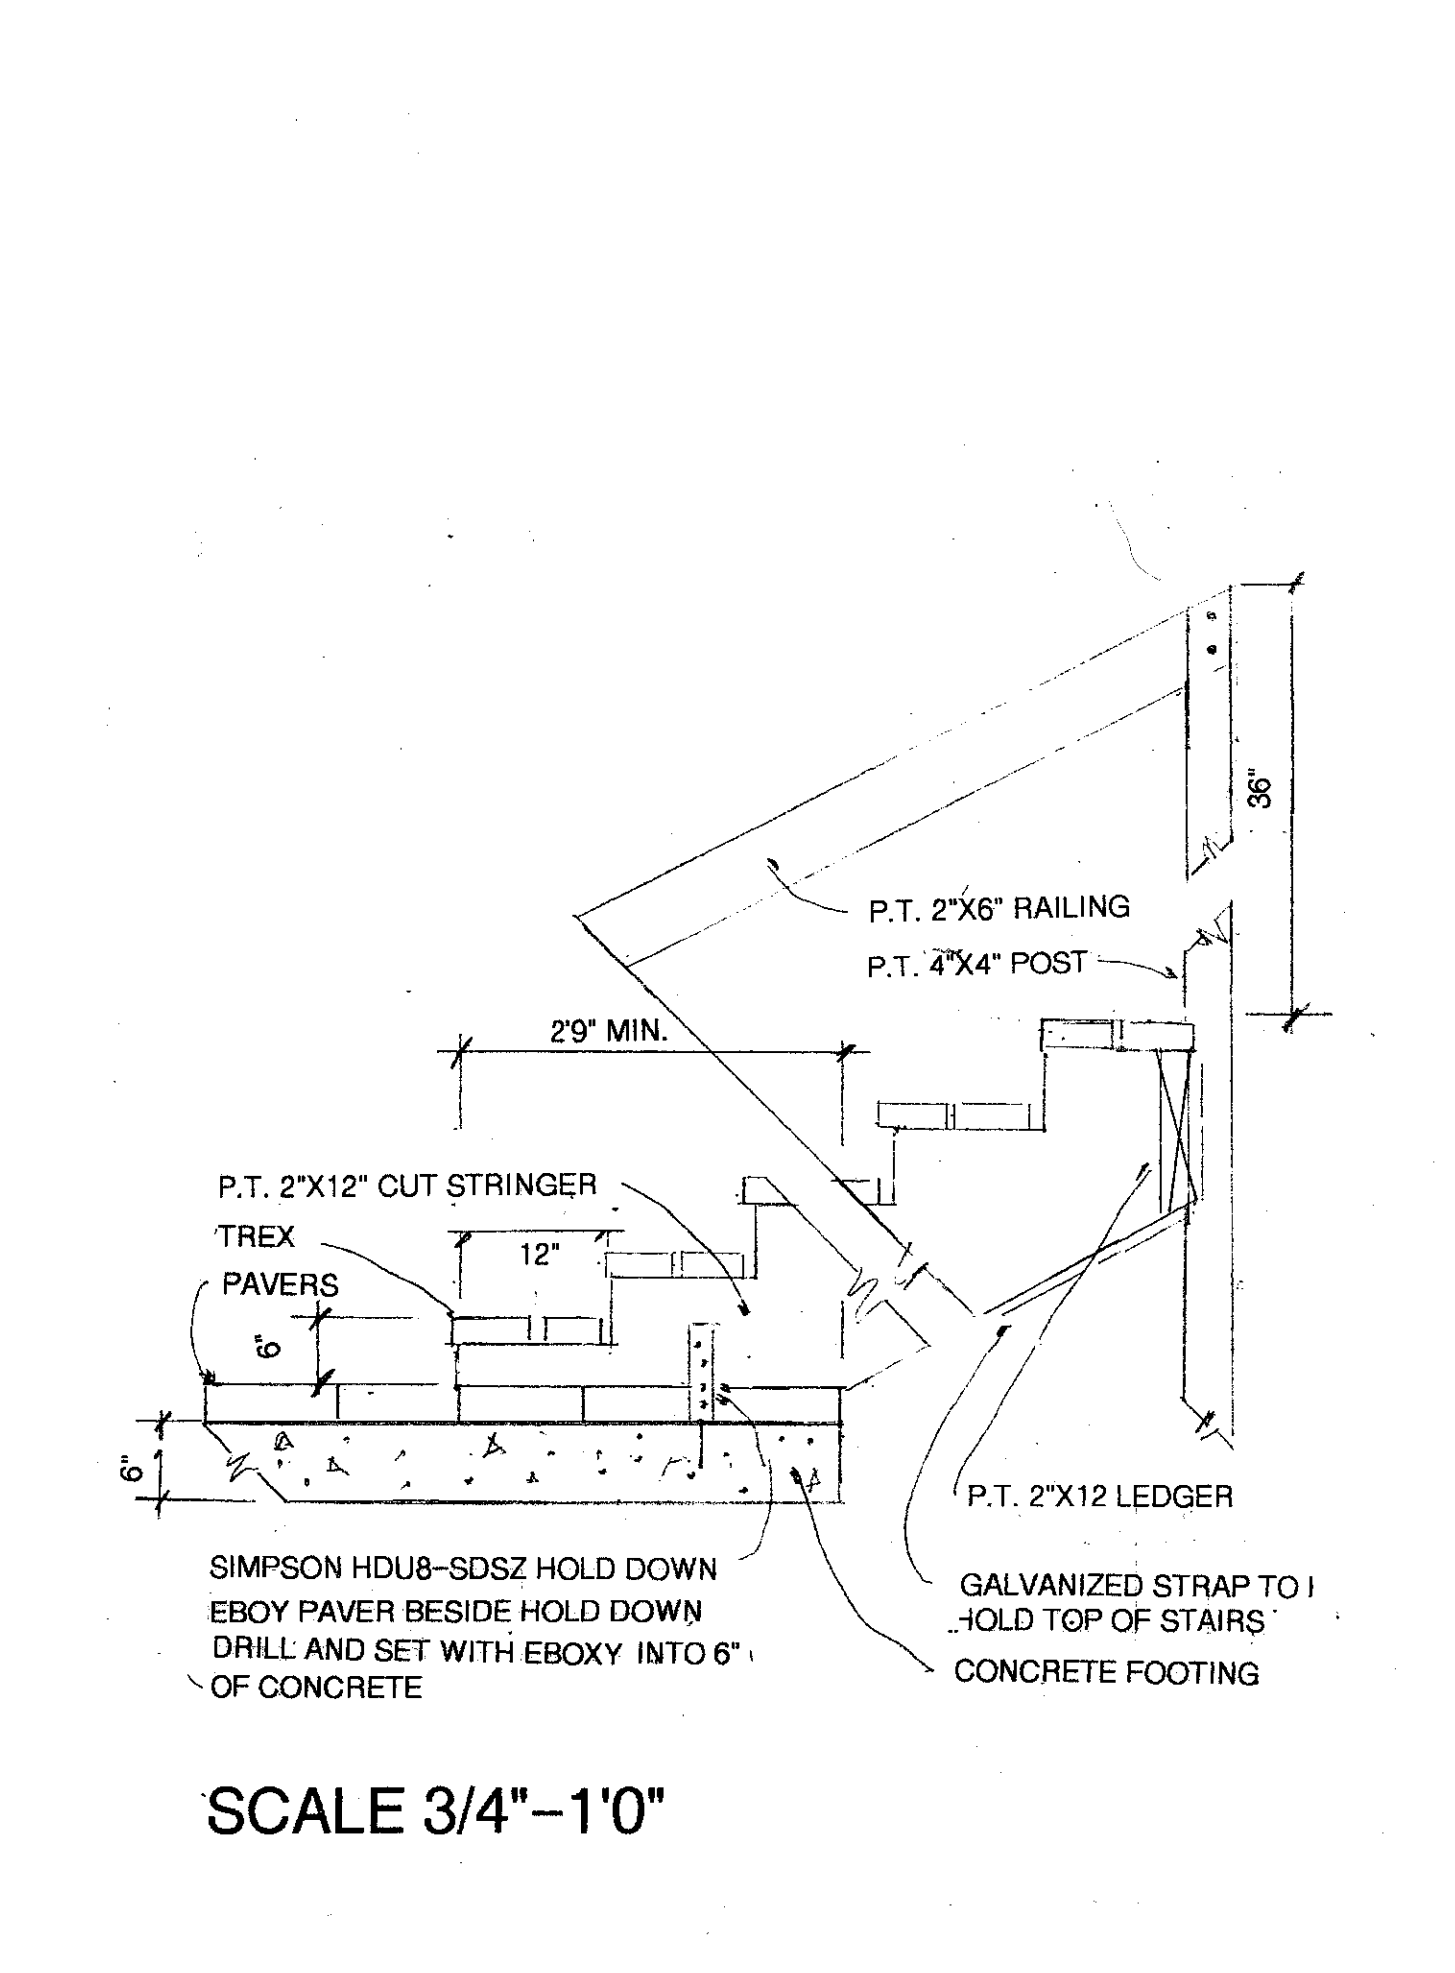

SCALE 3/4"-1'0"

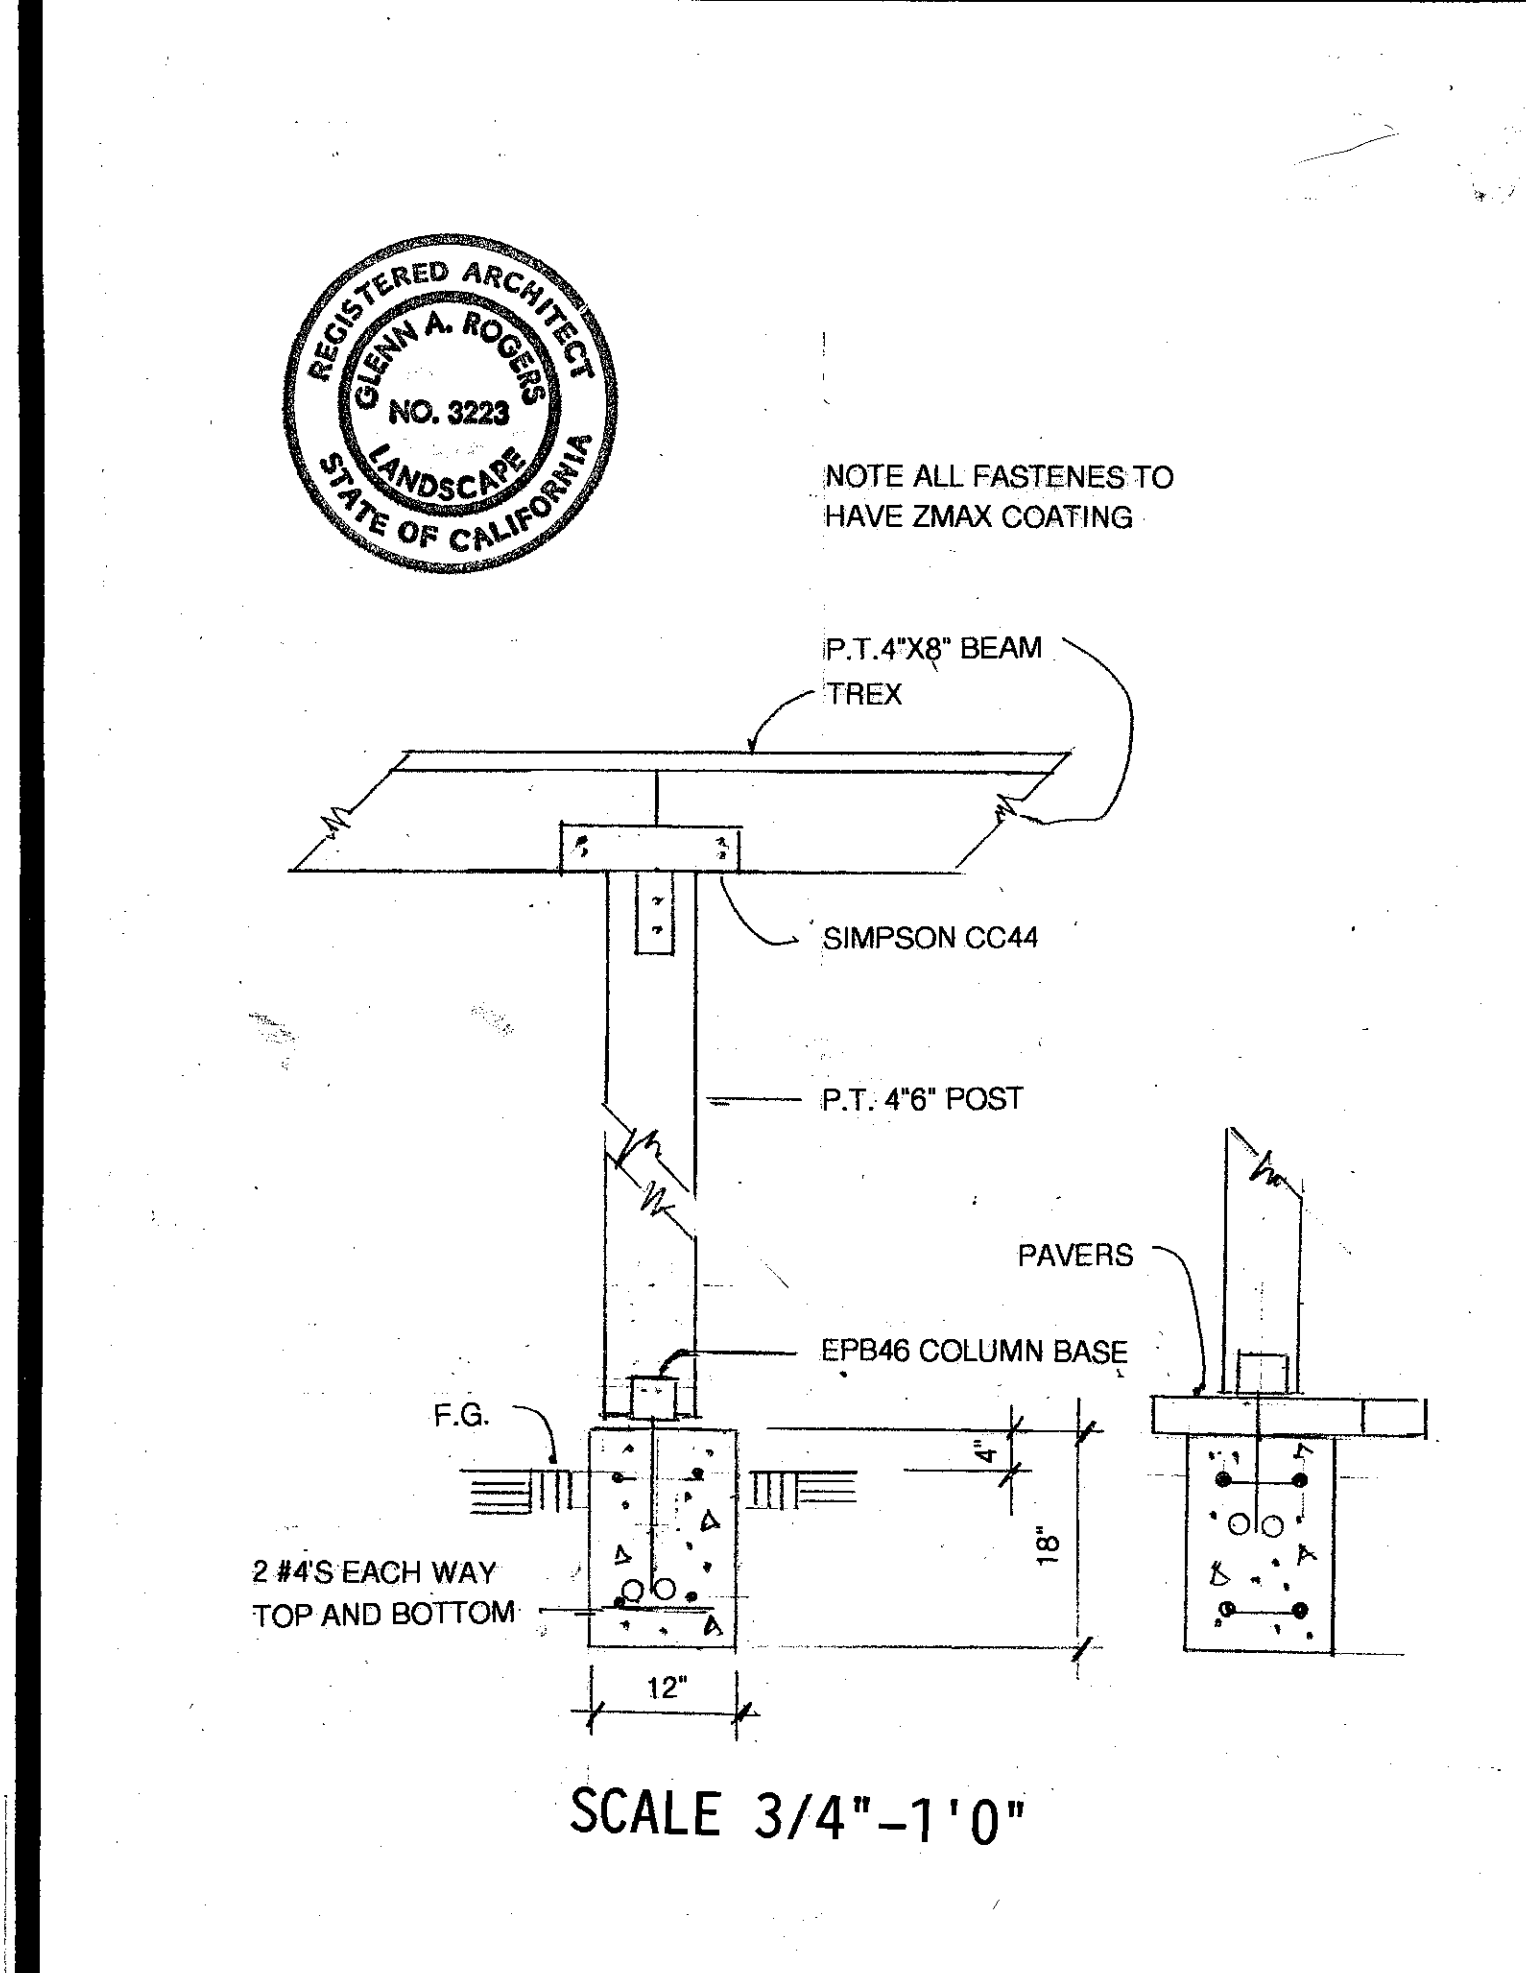

SCALE 3/4"-1'0"

F BEAM BRACE

D STAIRS

B BEAM AT CENTER

REVISIONS	BY
3/8/2022	GAR

ALDER LANDSCAPE ARCHITECTURE
3425 ALEMANY BLVD.
SAN FRANCISCO, CA 94132
408-838-9308

DETAIL
SHEET

GEORGE WOODING
11 DELLBROOK AVENUE
SAN FRANCISCO, CA 94131
415 695 1393

DRAWN GAR
CHECKED
DATE 12/22/2021
SCALE
JOB NO.
SHEET L-3
OF 7 SHEETS